

The map is a hand-drawn site plan for Avlara Oaks Elementary and Middle Schools. It is oriented with North at the top. The map shows the layout of various buildings and areas:

- Top Section (Elementary School):**
 - Classrooms:** A grid of classrooms numbered 111 through 121, 131 through 141, 151 through 1001.
 - Other Buildings:** Library, Lounge, Office, Storage, Health, Middle School Lunch Canteen, Clematology, Auditorium, Cafeteria.
 - Playground:** A large area labeled "PLAYGROUND" is located to the right of the elementary school buildings.
- Middle Section (Middle School):**
 - Classrooms:** A grid of classrooms numbered 1101 through 1111, 1121 through 1131, 1141 through 6711,

The map shows the following buildings and facilities:

- BLDG. A:** 100, 101, 102, 

CAMPUS MAP OF CALABASAS HIGH SCHOOL, CALABASAS

Calabasas High School
22855 Mulholland Hwy
Calabasas, CA 91302
(818) 222-7177

Principal
CJ Foss

Hummingbird Street

Student Parking

Student Drop Off

Valmar St

Mulholland Hwy

Student Drop Off

Football Stadium















Visitor's Parking

Staff Parking

Performing Arts Educational Center

Tennis Courts

Student Parking

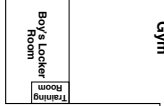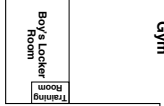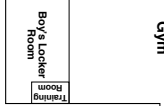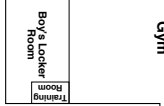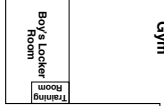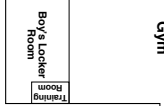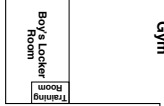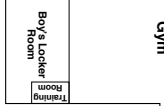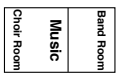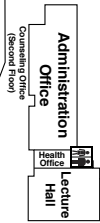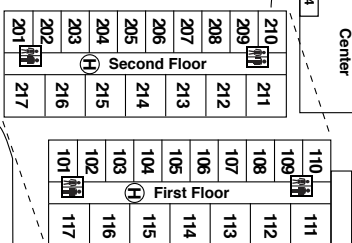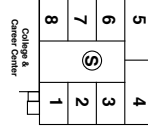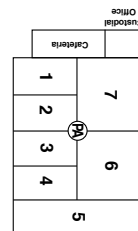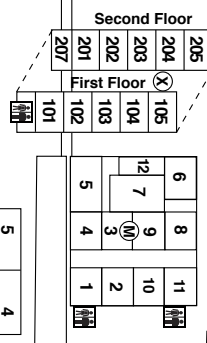


CALIFORNIA HIGH SCHOOL

9800 S. MILLS AVENUE WHITTIER, CALIFORNIA 90604

(562) 698 - 8121 EXTENSION 3000

LEGEND

- G - GIRL'S REST ROOM
- B - BOY'S REST ROOM
- F - FACULTY REST ROOM
- S - STORAGE
- O - OFFICE

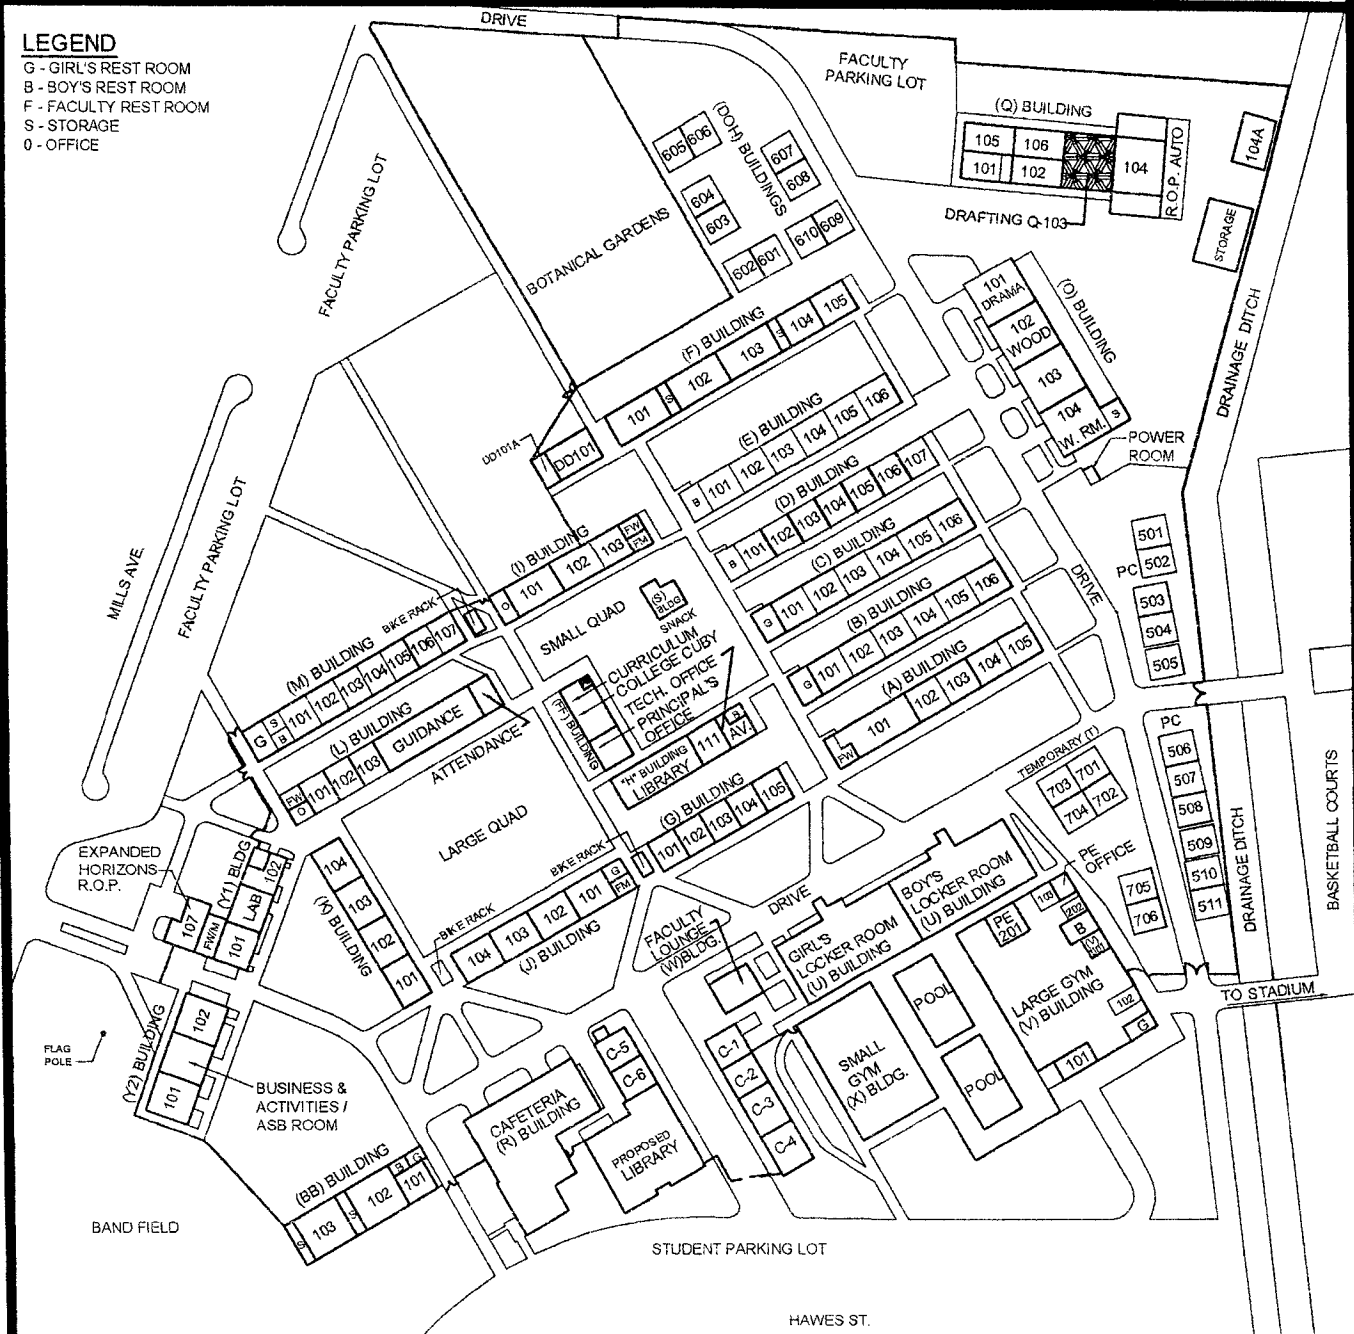

DR. BY ARTHUR RODRIGUEZ

2/19/97

REVISED BY J. HILLS


2/18/00

N. BENSON 9/20/00


A. PEREZ 2/6/05

REVISED BY MR. ALVAREZ 8/28/06


CAMPUS MAP OF CHATSWORTH HIGH SCHOOL, CHATSWORTH

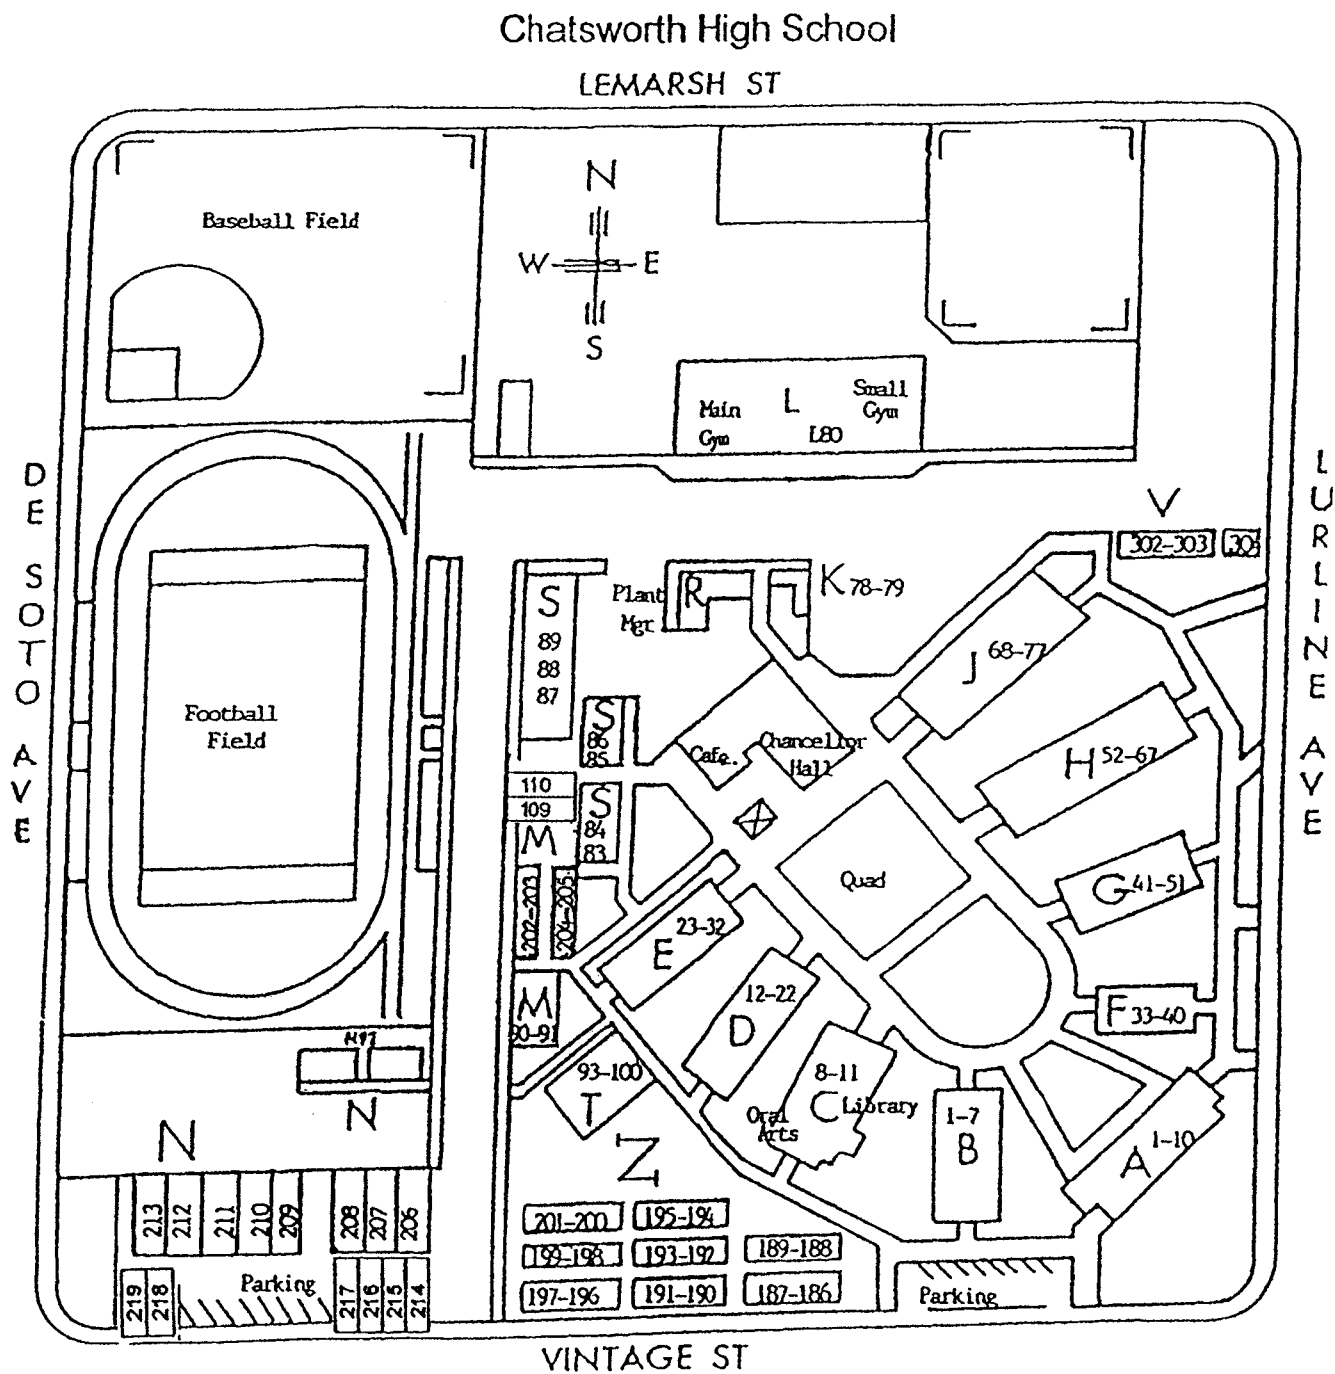


Citrus Hill High School

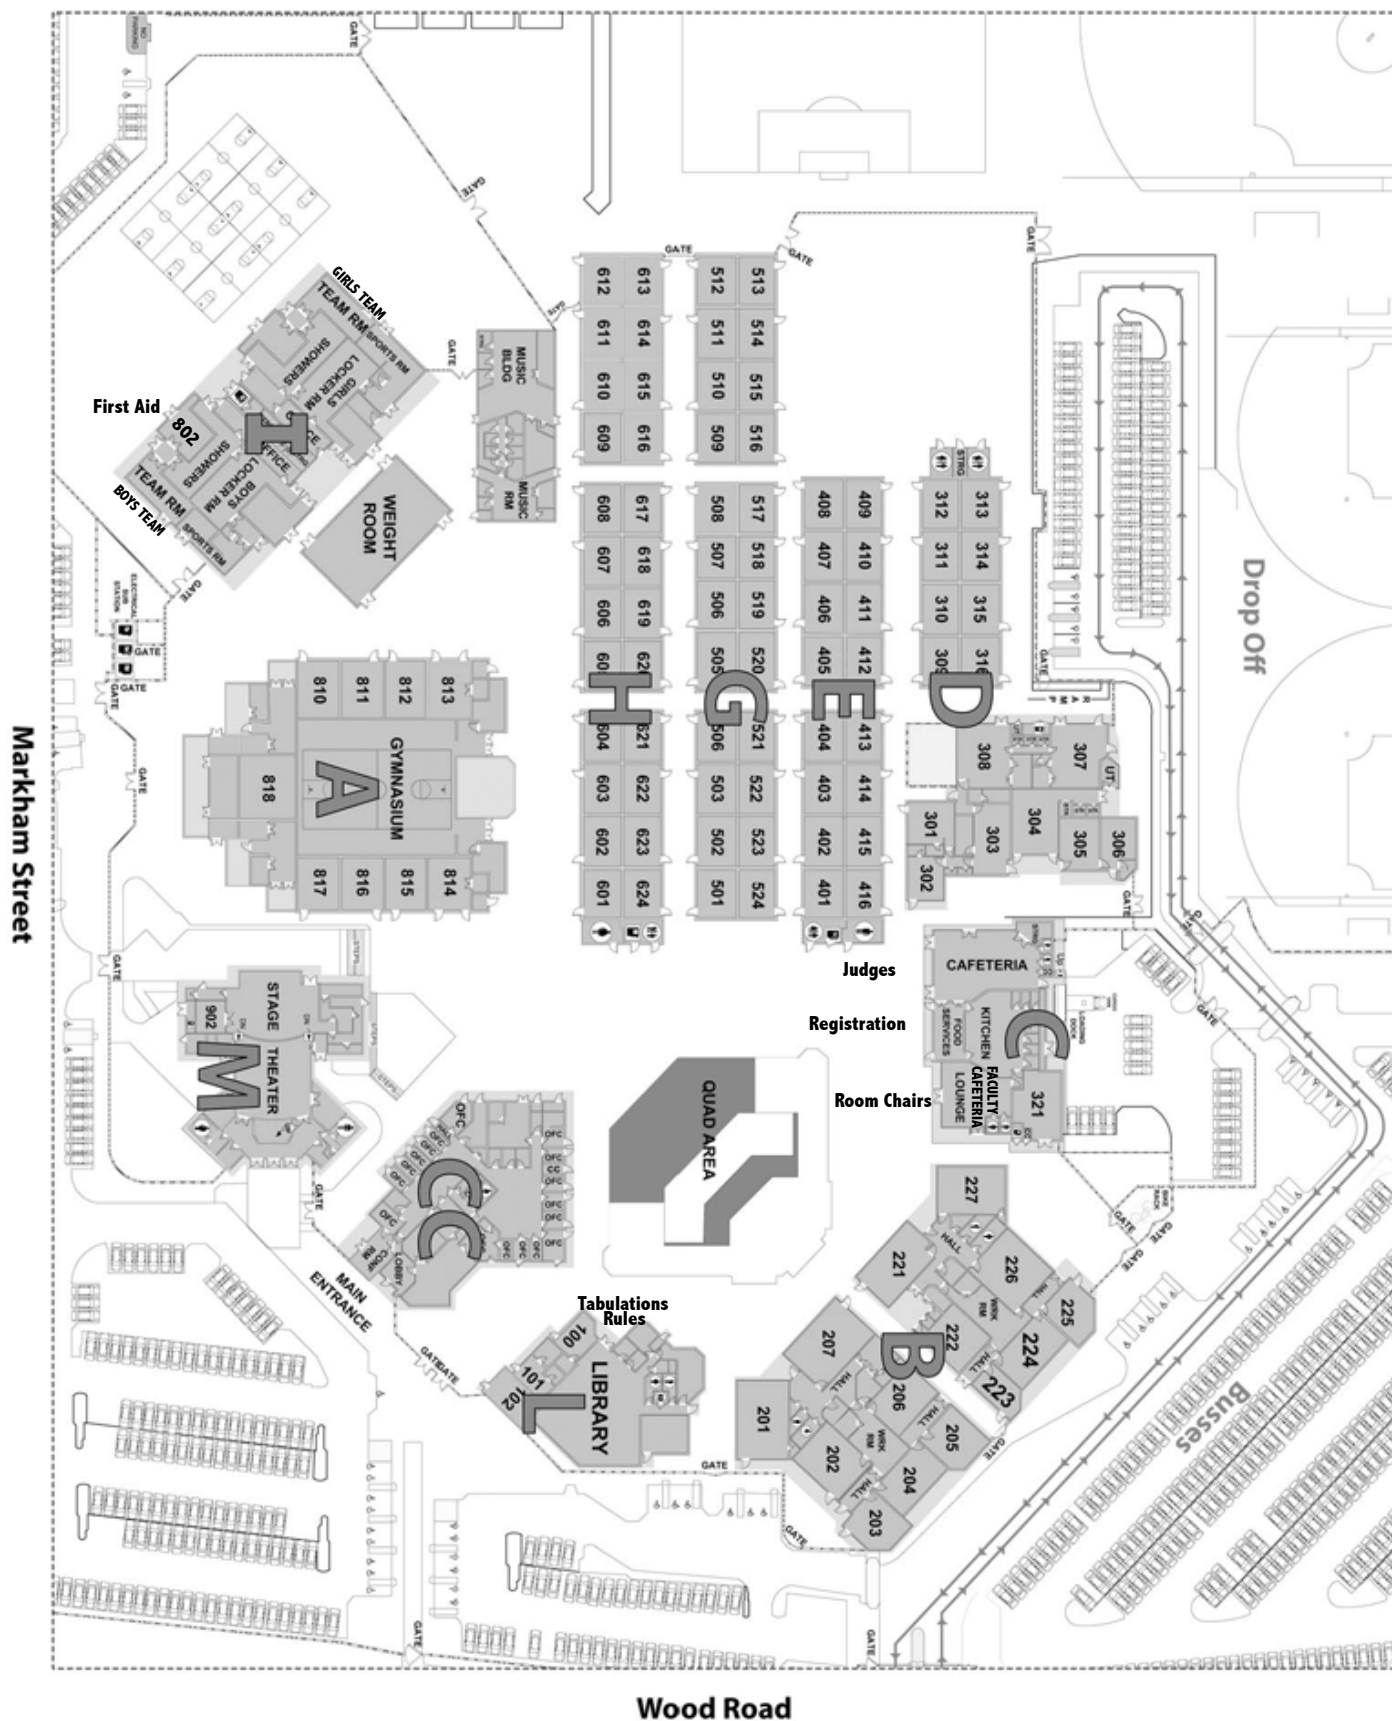

CAMPUS MAP OF COLONY HIGH SCHOOL, ONTARIO

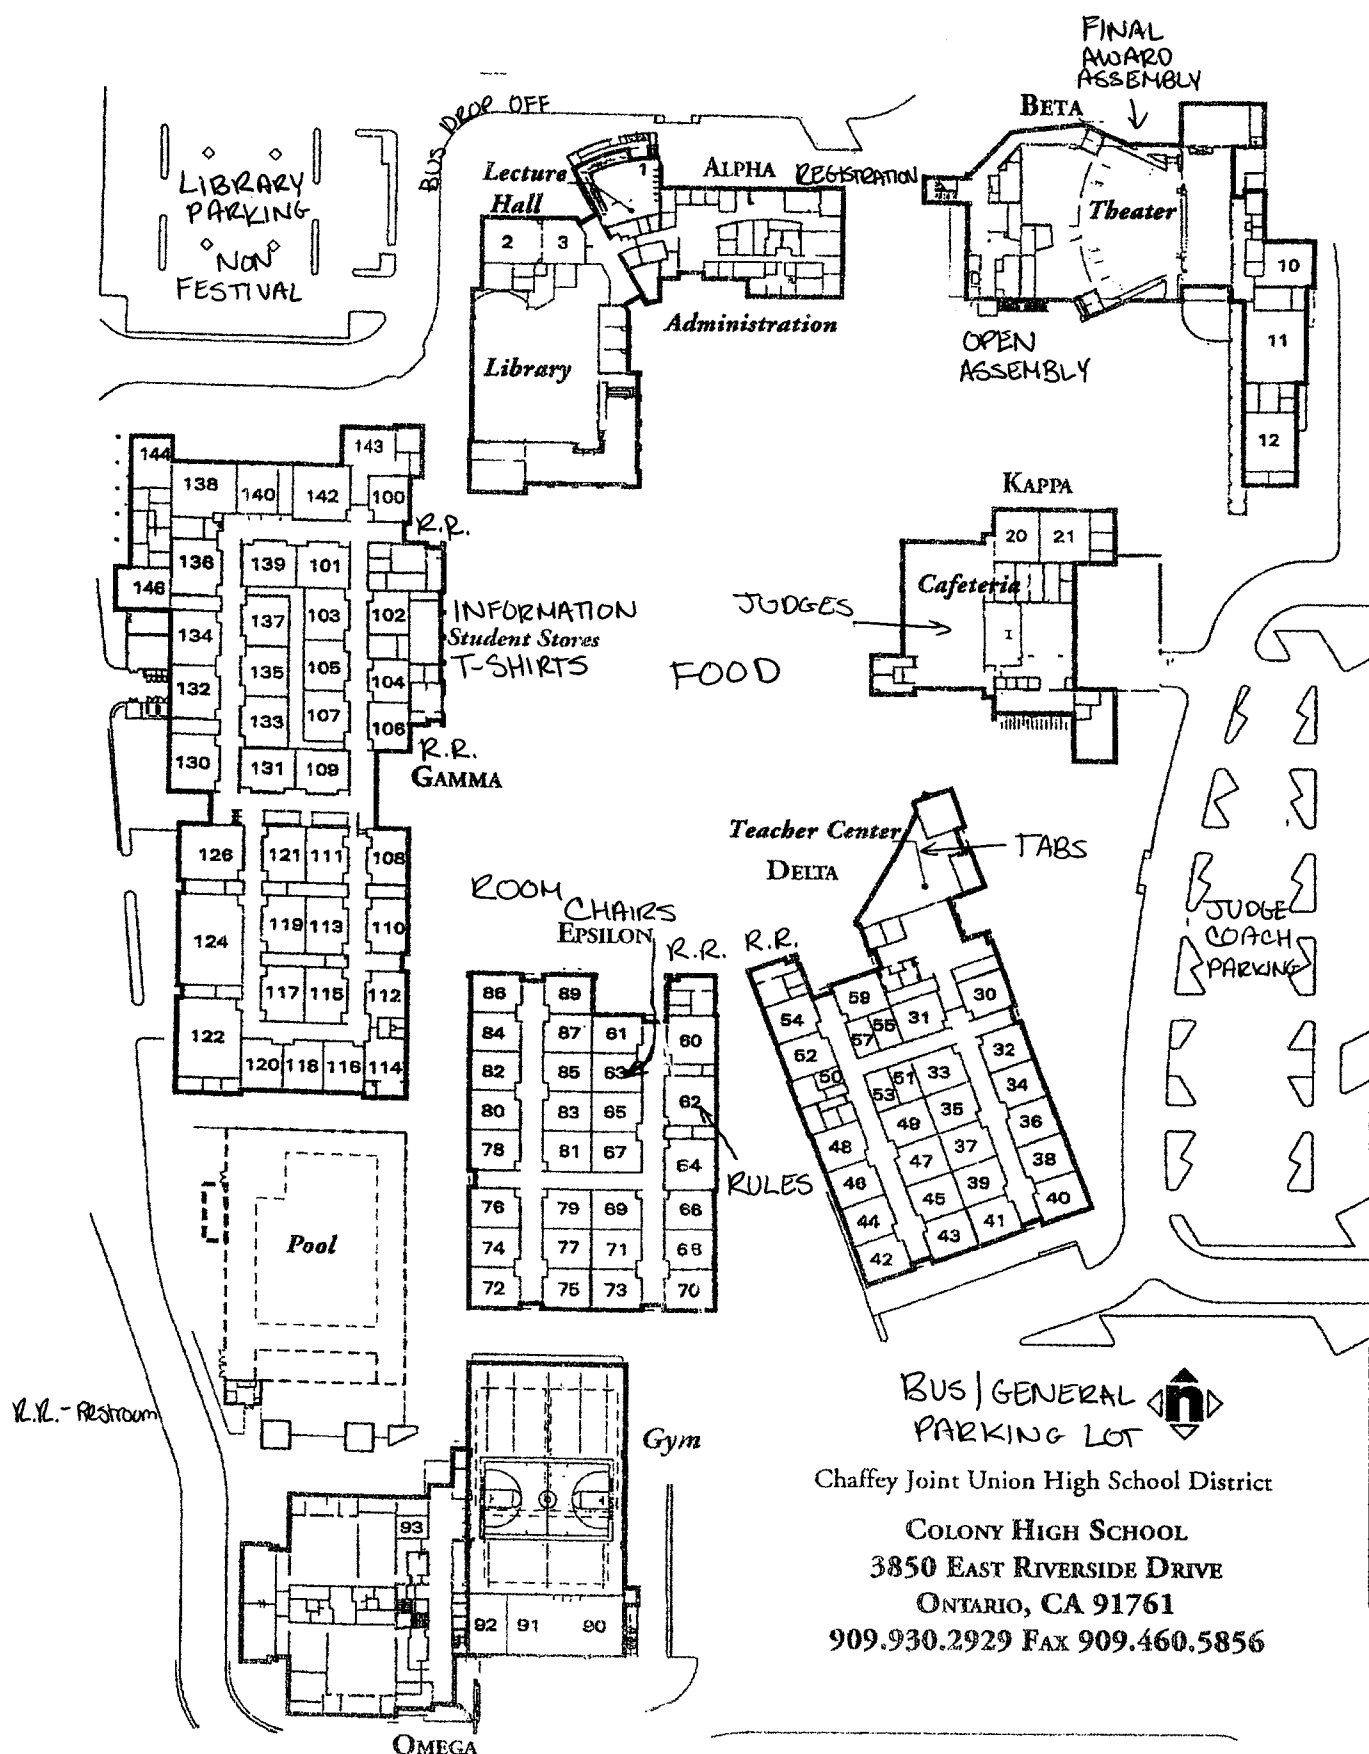


CAMPUS MAP OF DODSON MIDDLE SCHOOL, RANCHO PALOS VERDES

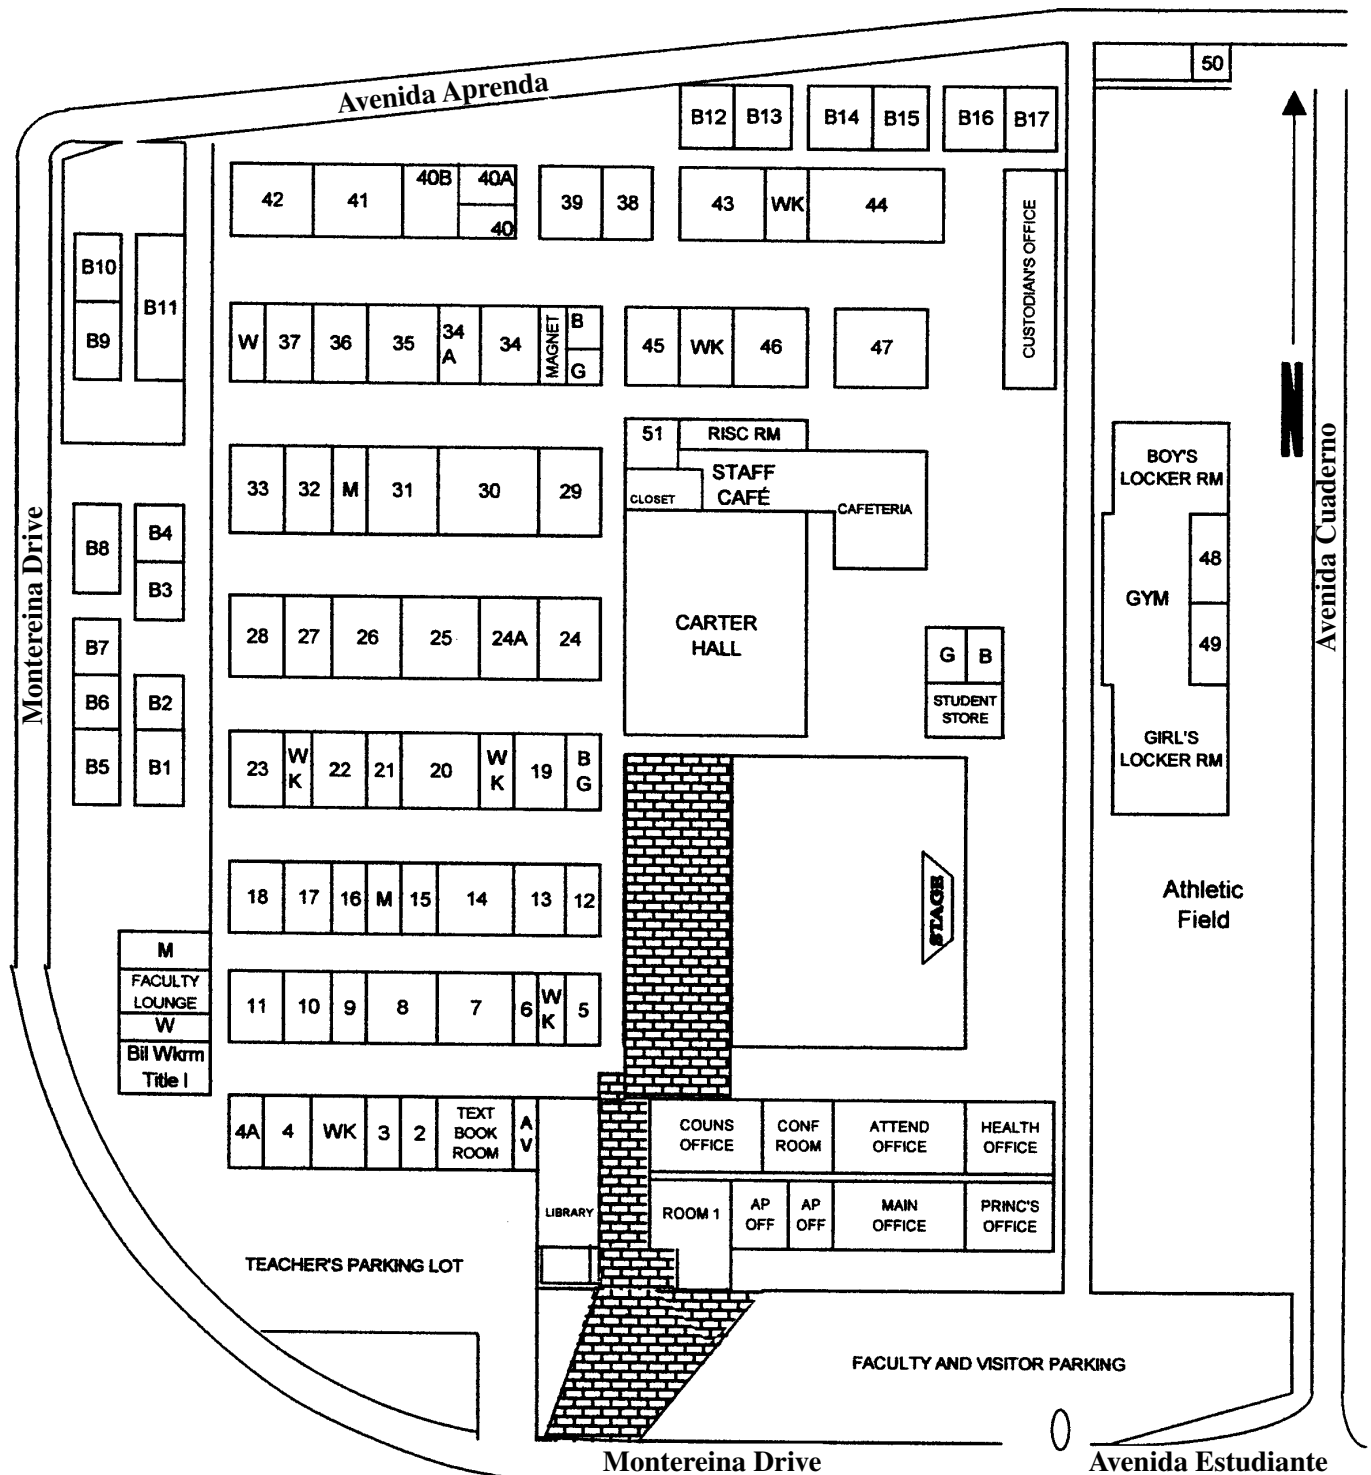


Dodson Middle School
28014 Montereyina Drive
Rancho Palos Verdes, CA 90275

Revised 2/12/03 lg

CAMPUS MAP OF FULLERTON UNION HIGH SCHOOL, FULLERTON

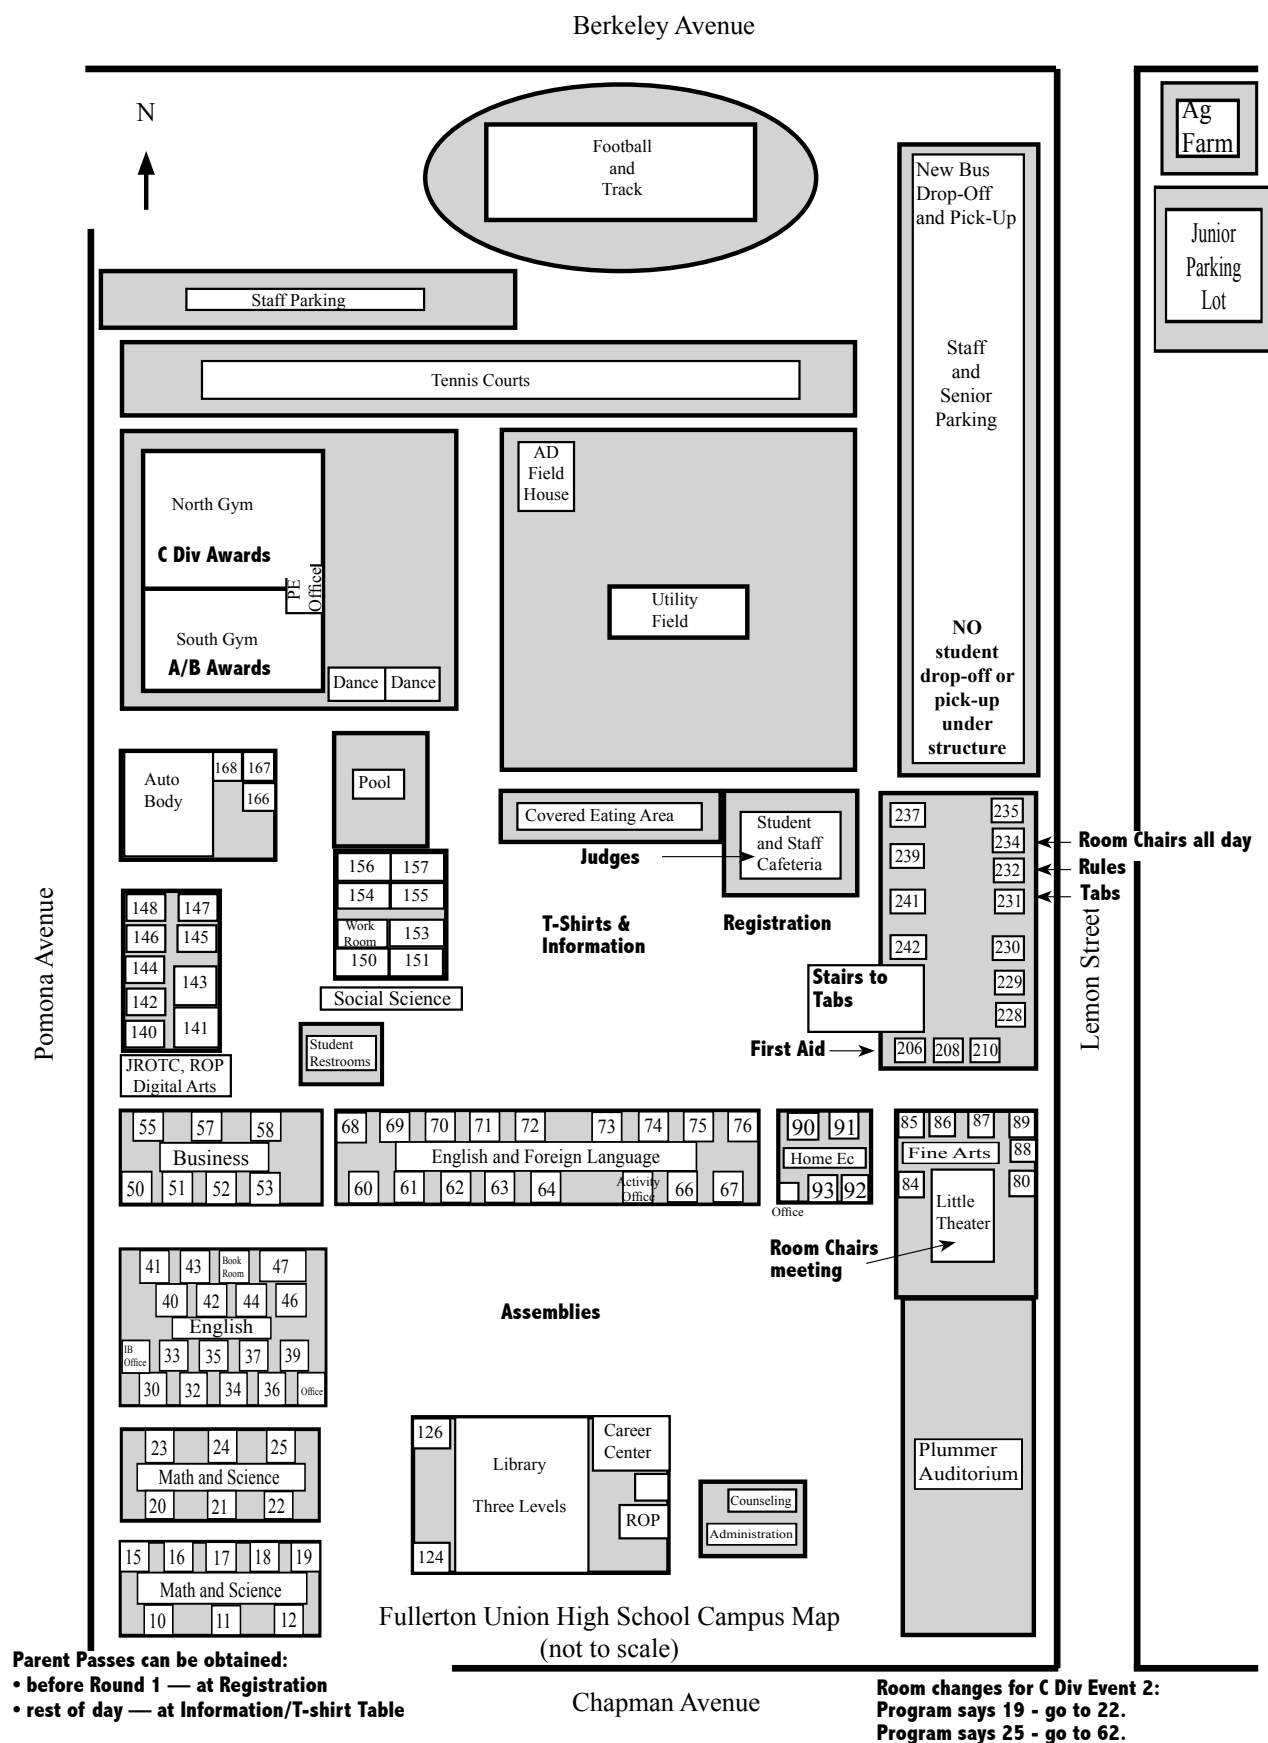


[HTTP://CETOWEB.ORG/DTASC/HANDBOOK/](http://cetoweb.org/dtasc/handbook/)

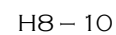


JOHN BURROUGHS HIGH SCHOOL

MAP and EMERGENCY PLAN

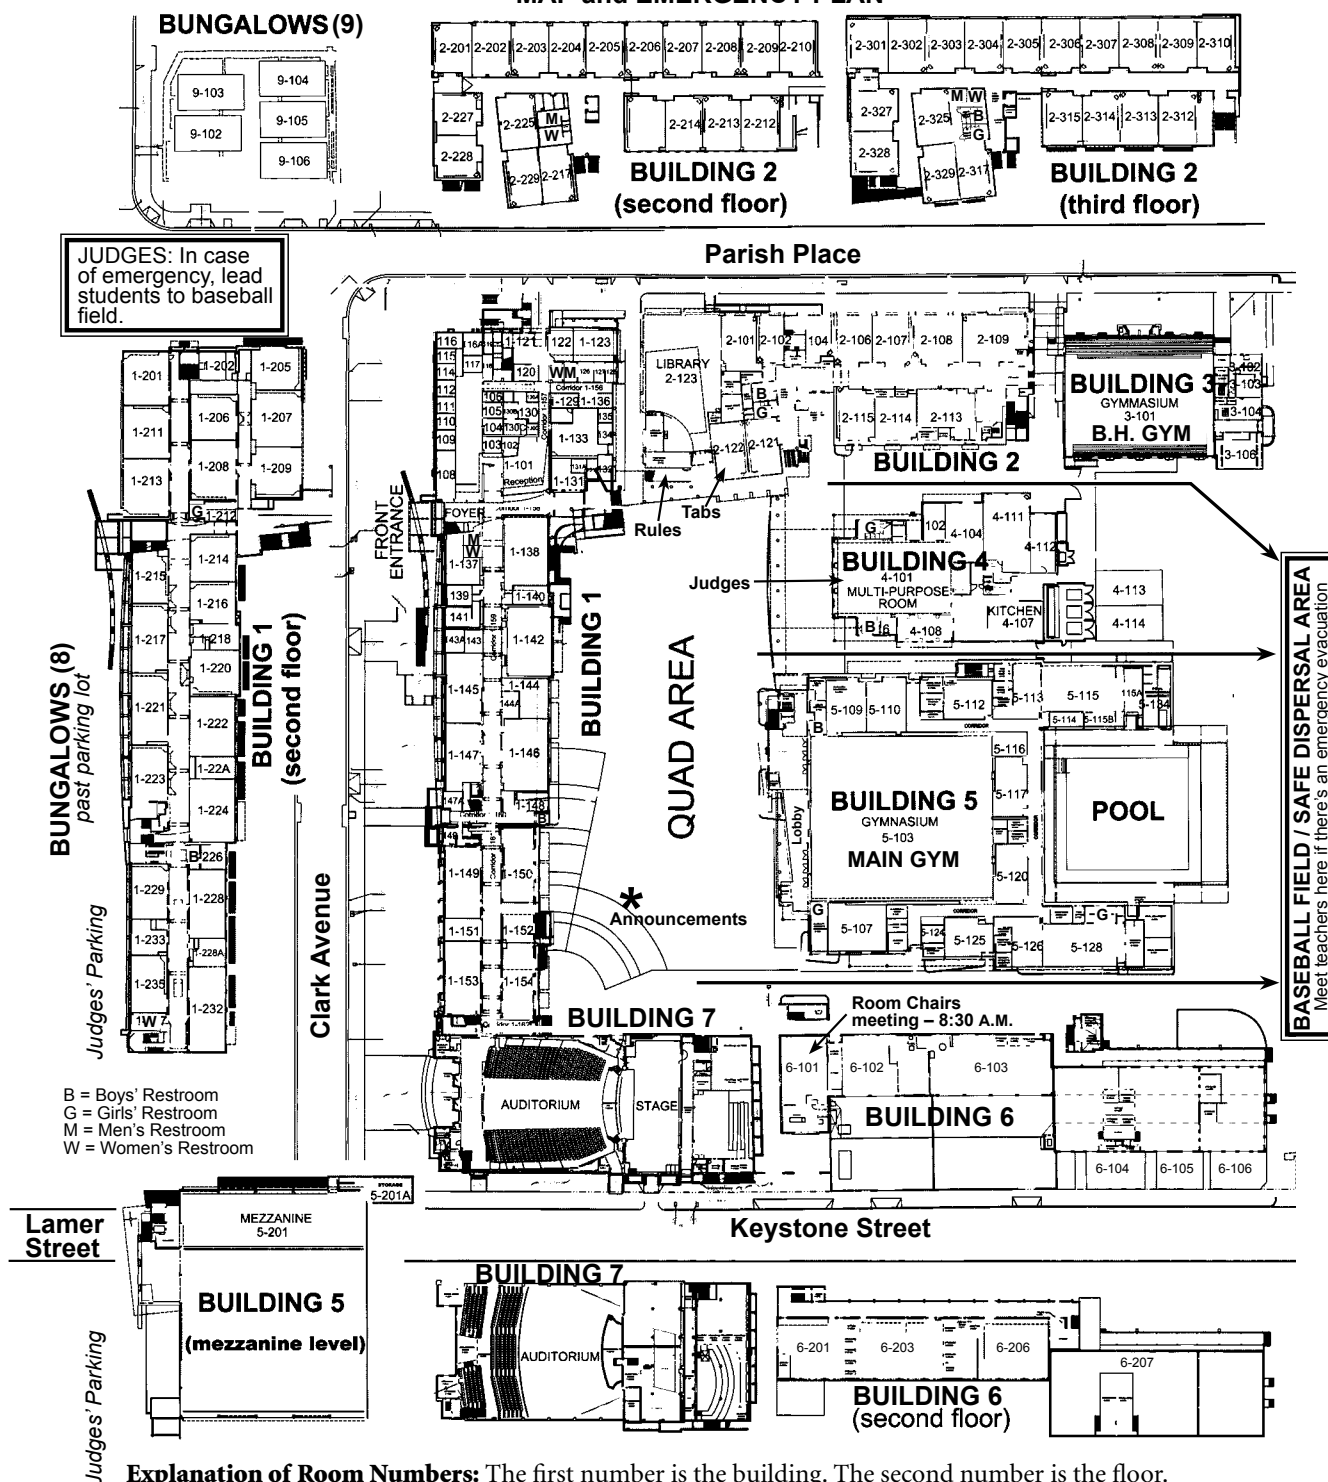


Explanation of Room Numbers: The first number is the building. The second number is the floor. For Example: 6-101 = Building 6, 1st floor. 1-224 = Building 1, 2nd floor. 2-312 = Building 2, 3rd floor. 8-102 = Bungalows back of parking lot. 9-104 = Bungalows across Parish Place. Please note: Elevators are for adults and handicapped persons only. Cross streets only at crosswalks.

Millikan Middle School

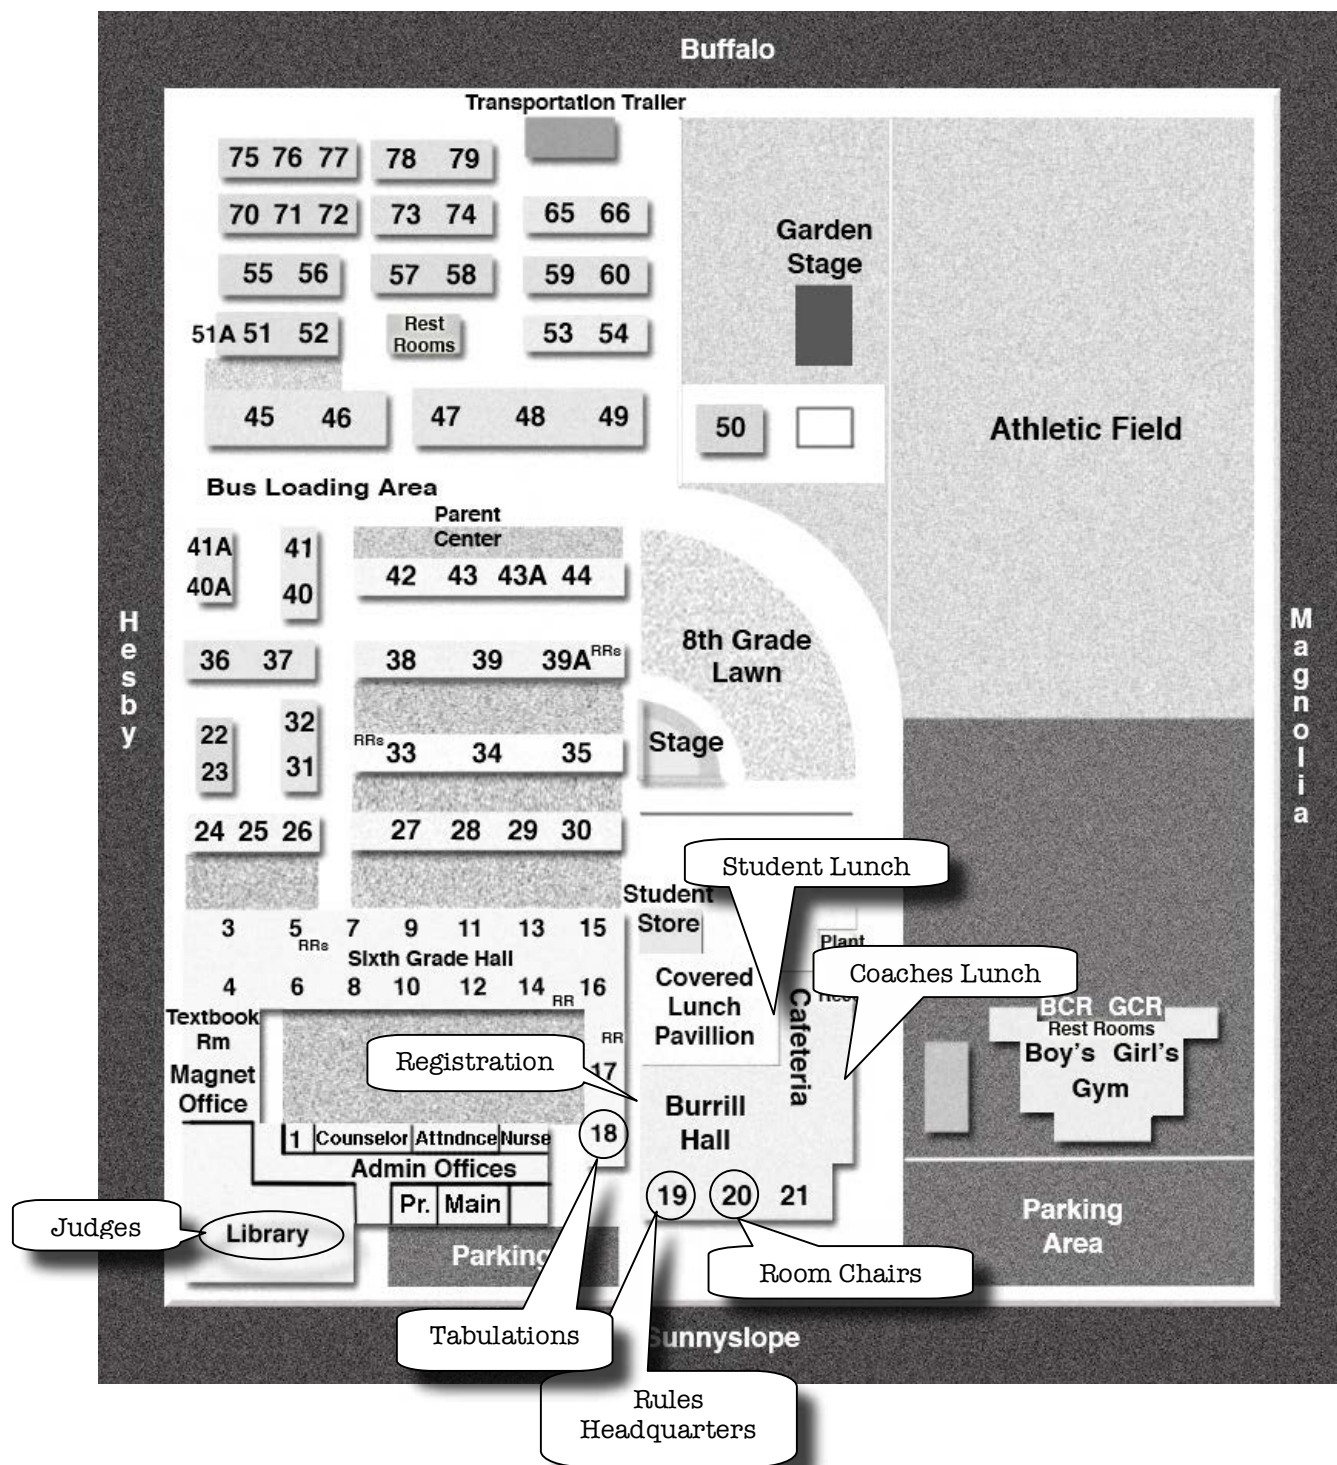


5041 Sunnyslope Ave., Sherman Oaks, CA. 91423, 818.528.1600

CAMPUS MAP OF ORVILLE WRIGHT MIDDLE SCHOOL, WESTCHESTER

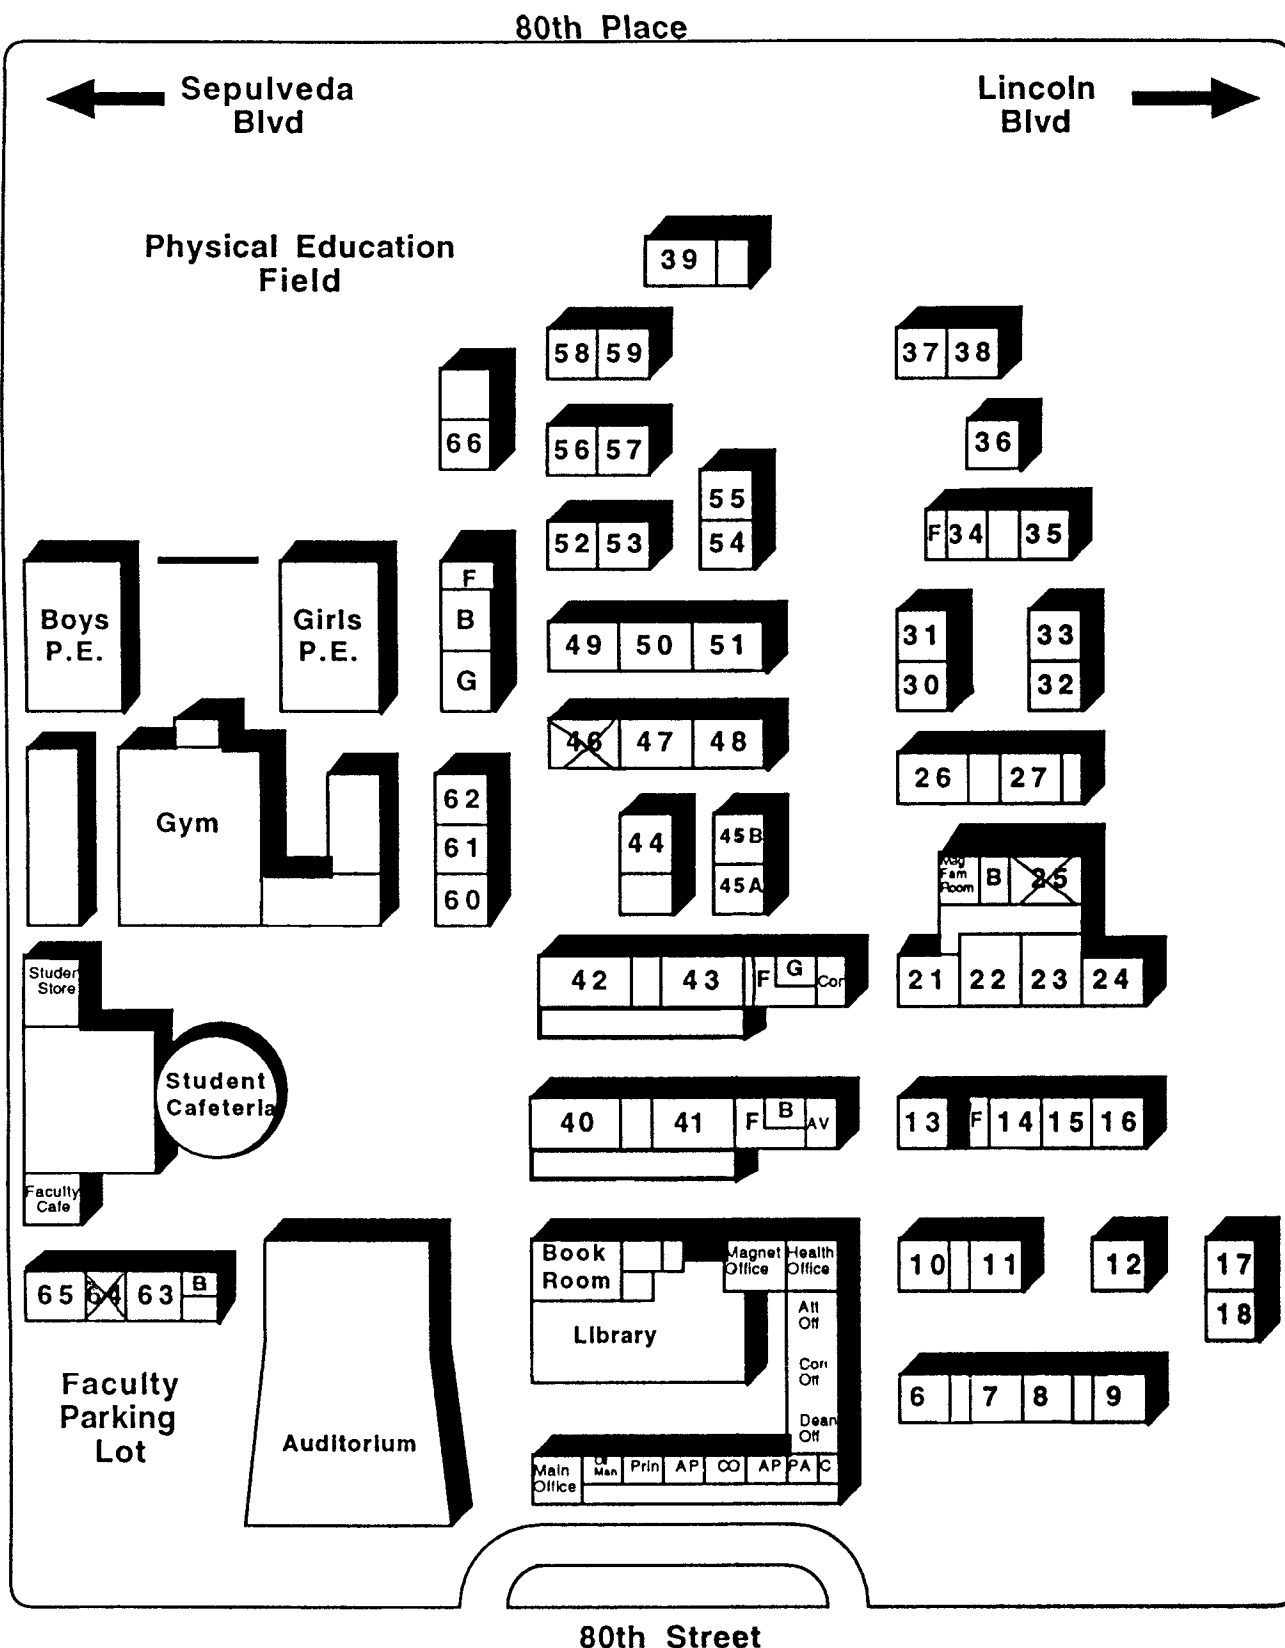


Orville Wright Middle School
6550 W. 80th Street Los Angeles California 90045

STUDENT PARKING
UPPER LOT

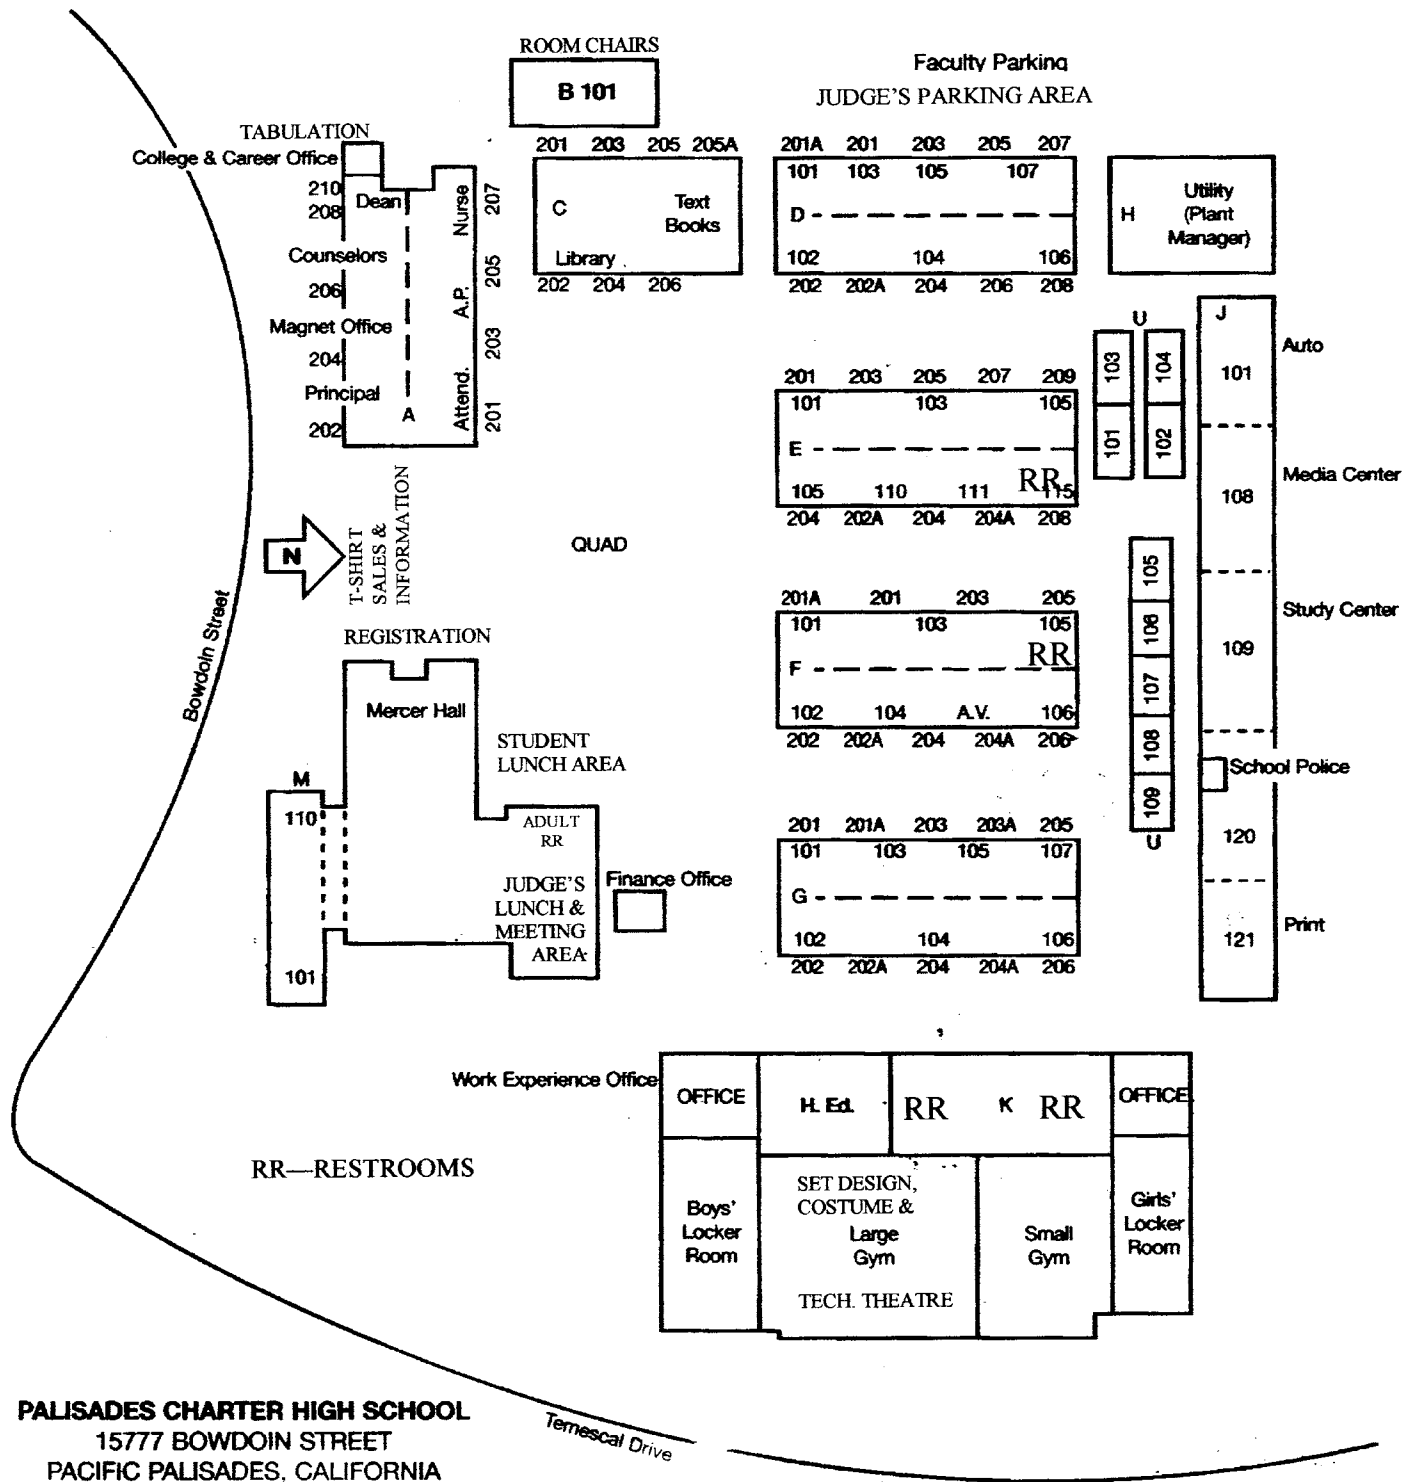


CAMPUS MAP OF RAMON C. CORTINEZ VAPA, LOS ANGELES

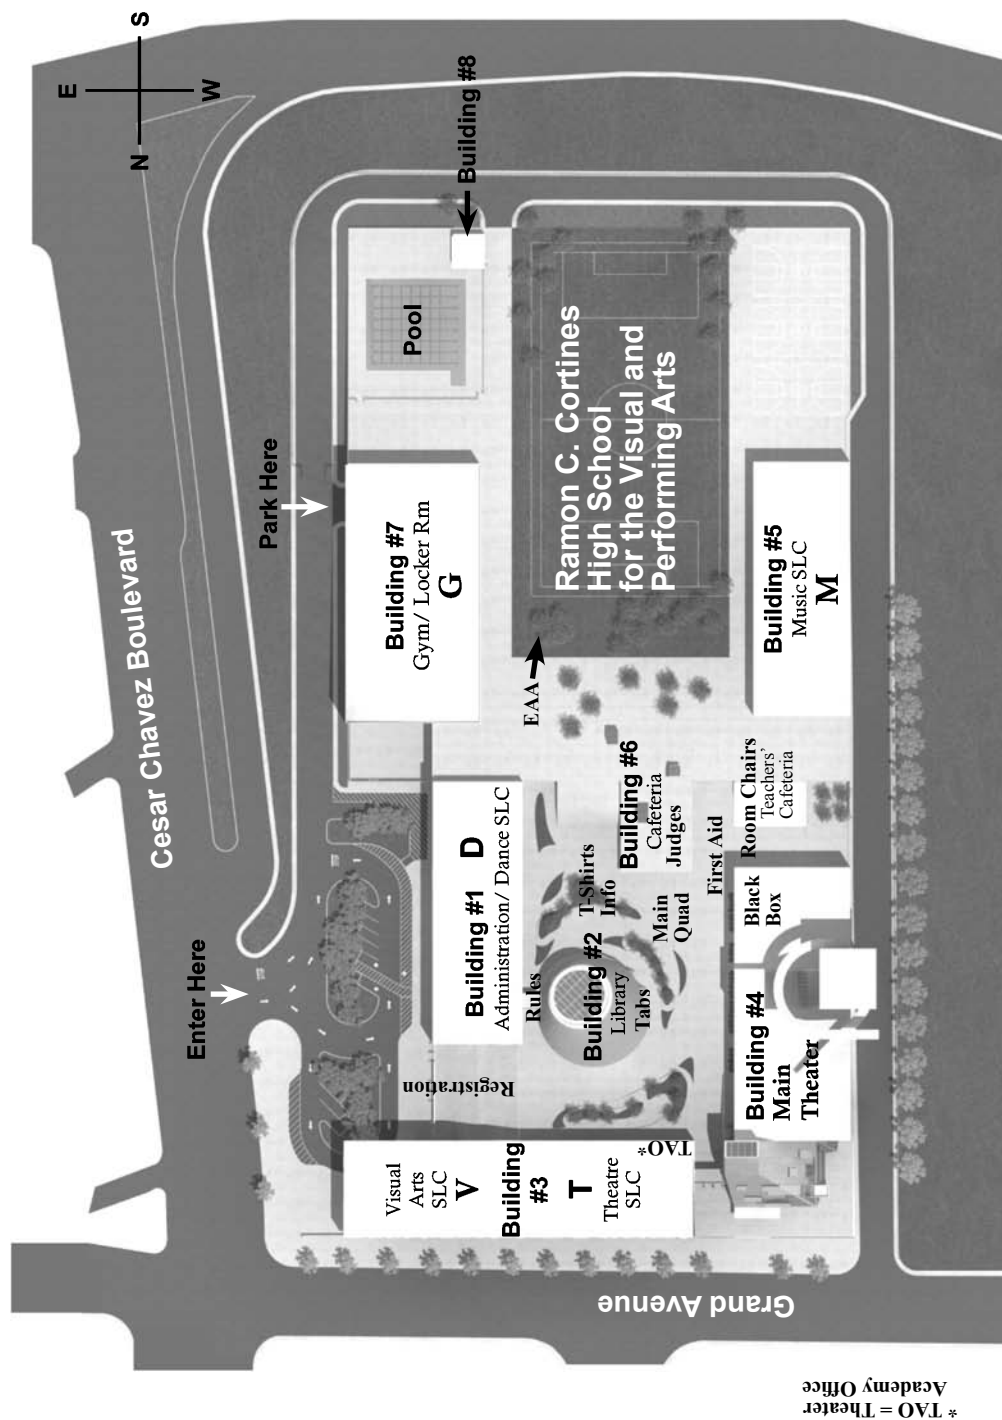

LINDLEY AVE.



Royal Oak Middle School Campus

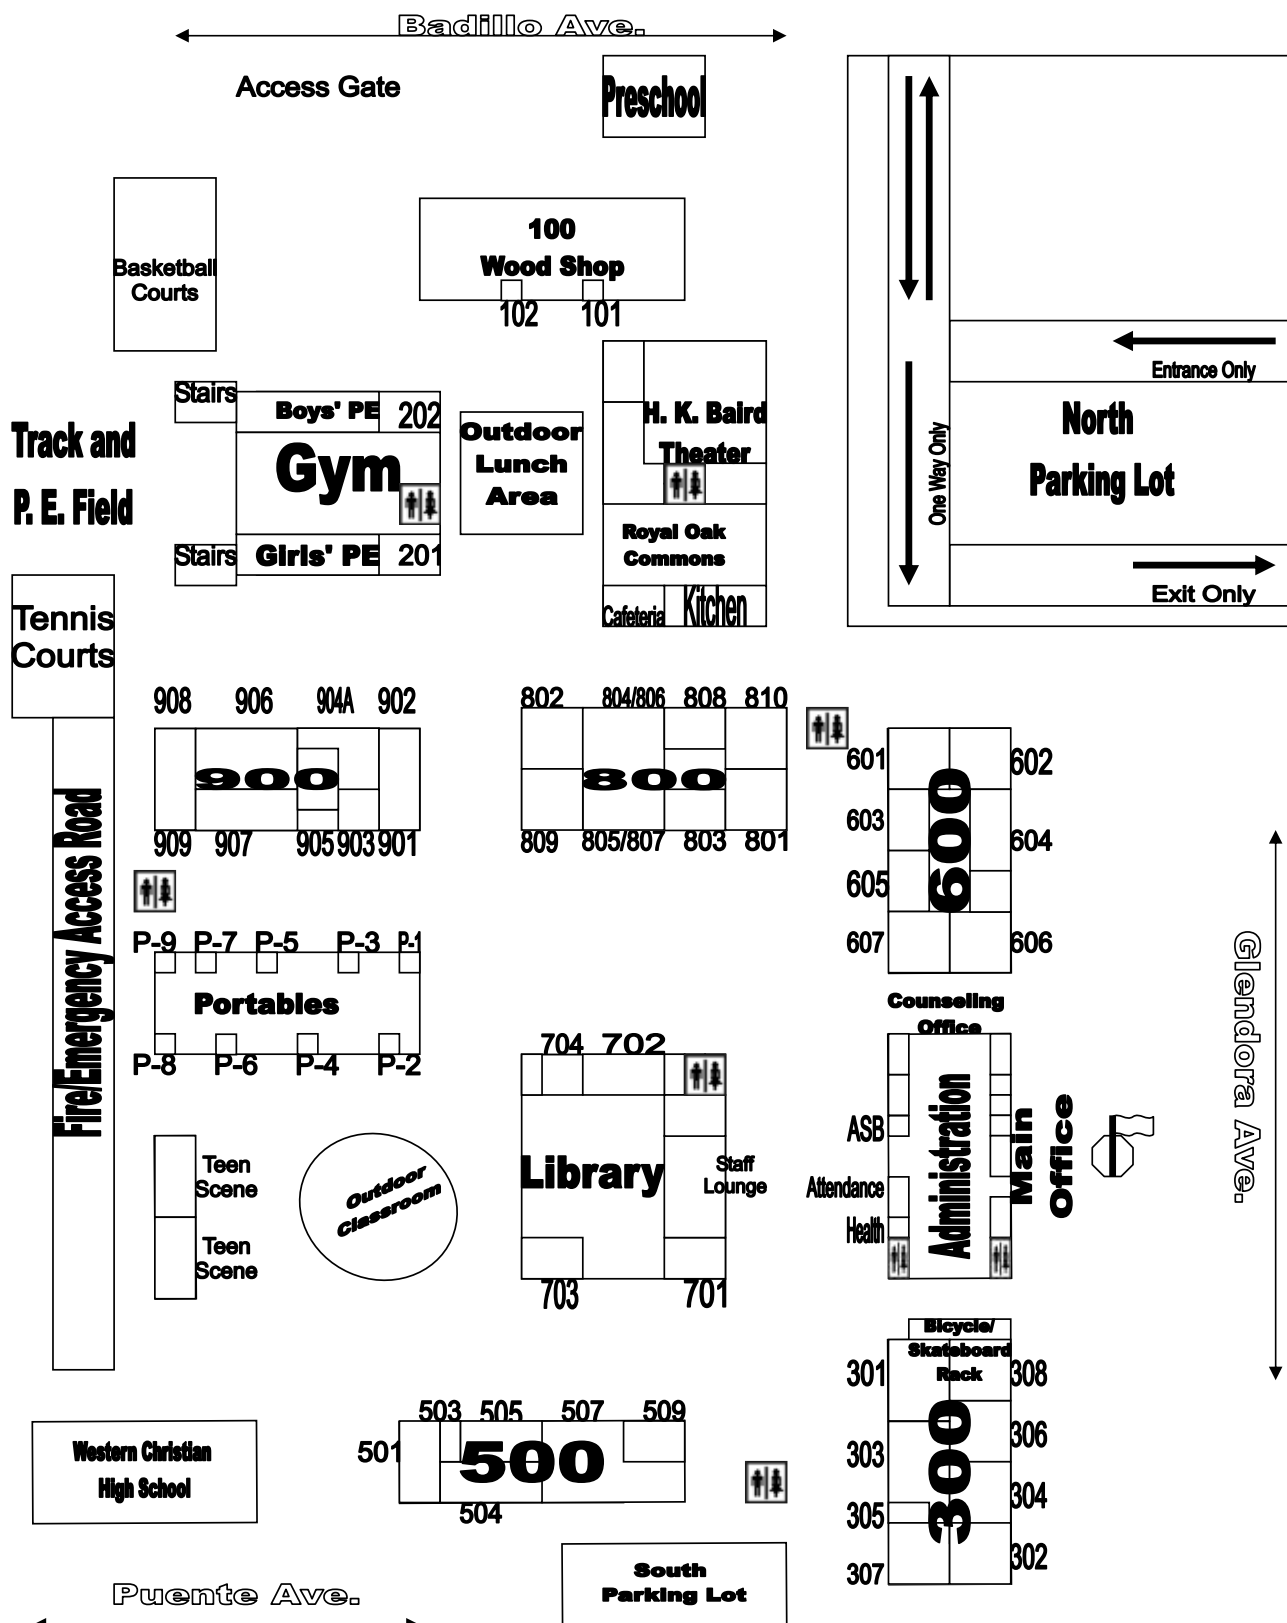

CAMPUS MAP OF SHERMAN OAKS CENTER FOR ENRICHED STUDIES, RESEDA

SHERMAN OAKS CENTER FOR ENRICHED STUDIES



18605 Erwin Street Reseda, CA 91335

phone (818) 342-5175

fax (818) 344-5909

24 Hour Knightline (818) 343-7200

Victory Boulevard

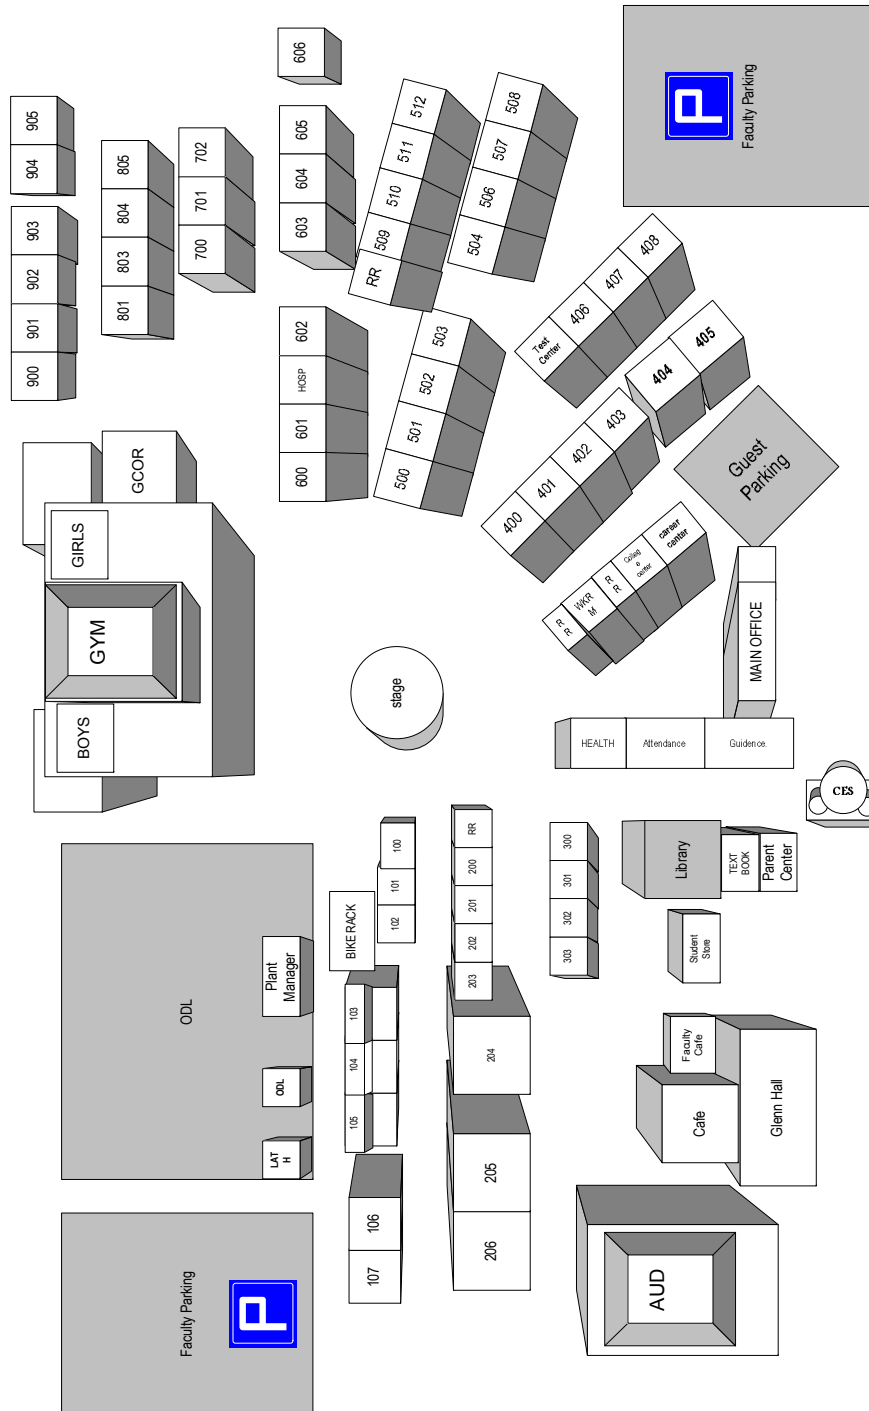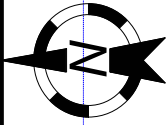

Yolanda Avenue


Reseda Boulevard

18605 Erwin Street

CHARACTER COUNTS!
11111

TECHWORKS 2001-2002

CAMPUS MAP OF ST. JOSEPH'S HIGH SCHOOL, LAKEWOOD

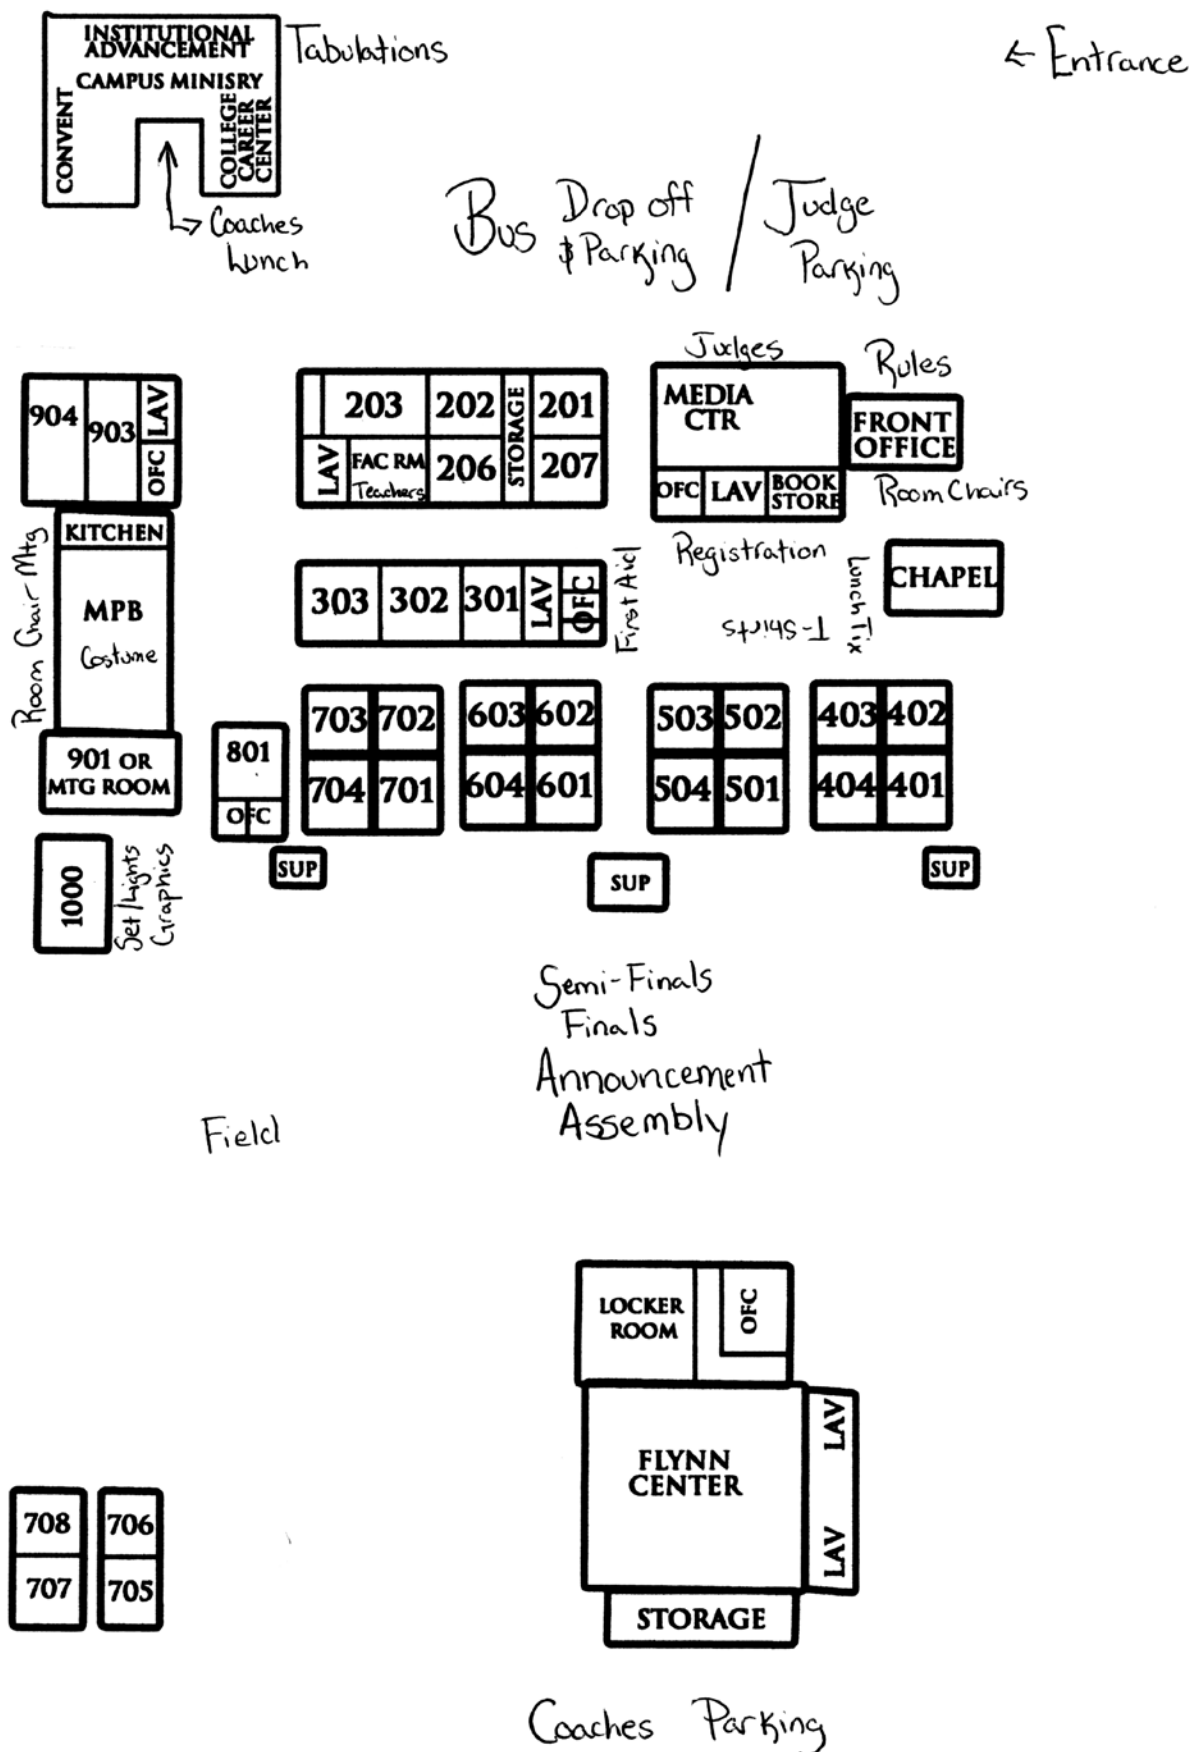

VALERIO STREET

FAIR AVENUE



TEMECULA VALLEY
Unified School District


Site Plan
0 35' 75' 150'
SCALE: 1"=50'

TEMECULA VALLEY HIGH SCHOOL
31555 Rancho Vista Rd.
Temecula, CA 92592
(951) 695-7300

MGPA
MODERN QUALITY PLANNING ASSOCIATES
AN ARCHITECTURAL CORPORATION
5315 Avenida Escondido, Suite 200
Carlsbad, California 92008-4882
Tel: (760) 839-1306 Fax: (760) 839-1306

Buildings and Areas:
 - 2-Story First Floor
 - 2-Story Second Floor
 - 2-Story Third Floor
 - 2-Story Fourth Floor
 - 2-Story Fifth Floor
 - 2-Story Sixth Floor
 - 2-Story Seventh Floor
 - 2-Story Eighth Floor
 - 2-Story Ninth Floor
 - 2-Story Tenth Floor
 - 2-Story Eleventh Floor
 - 2-Story Twelfth Floor
 - 2-Story Thirteenth Floor
 - 2-Story Fourteenth Floor
 - 2-Story Fifteenth Floor
 - 2-Story Sixteenth Floor
 - 2-Story Seventeenth Floor
 - 2-Story Eighteenth Floor
 - 2-Story Nineteenth Floor
 - 2-Story Twentieth Floor
 - 2-Story Twenty-First Floor
 - 2-Story Twenty-Second Floor
 - 2-Story Twenty-Third Floor
 - 2-Story Twenty-Fourth Floor
 - 2-Story Twenty-Fifth Floor
 - 2-Story Twenty-Sixth Floor
 - 2-Story Twenty-Seventh Floor
 - 2-Story Twenty-Eighth Floor
 - 2-Story Twenty-Ninth Floor
 - 2-Story Thirtieth Floor
 - 2-Story Thirty-First Floor
 - 2-Story Thirty-Second Floor
 - 2-Story Thirty-Third Floor
 - 2-Story Thirty-Fourth Floor
 - 2-Story Thirty-Fifth Floor
 - 2-Story Thirty-Sixth Floor
 - 2-Story Thirty-Seventh Floor
 - 2-Story Thirty-Eighth Floor
 - 2-Story Thirty-Ninth Floor
 - 2-Story Fortieth Floor
 - 2-Story Forty-First Floor
 - 2-Story Forty-Second Floor
 - 2-Story Forty-Third Floor
 - 2-Story Forty-Fourth Floor
 - 2-Story Two Hundred and Forty-Eighth Floor
 - 2-Story Two Hundred and Forty-Ninth Floor
 - 2-Story Two Hundred and Fiftieth Floor
 - 2-Story Two Hundred and Fifty-First Floor
 - 2-Story Two Hundred and Fifty-Second Floor
 - 2-Story Two Hundred and Fifty-Third Floor
 - 2-Story Two Hundred and Fifty-Fourth Floor
 - 2-Story Two Hundred and Fifty-Fifth Floor
 - 2-Story Two Hundred and Fifty-Sixth Floor
 - 2-Story Two Hundred and Fifty-Seventh Floor





[HTTP://CETOWEB.ORG/DTASC/HANDBOOK/](http://cetoweb.org/dtasc/handbook/)

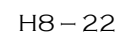



CAMPUS MAP OF VALLEY VIEW MIDDLE SCHOOL, SIMI VALLEY

School Site Plan VALLEY VIEW MIDDLE SCHOOL



Basketball Courts

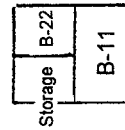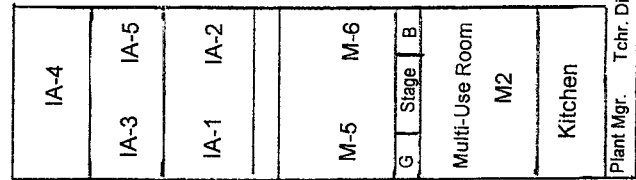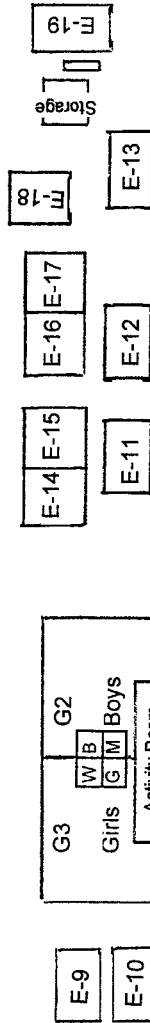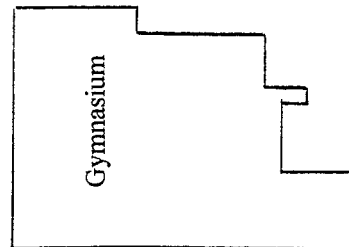

Amphitheater

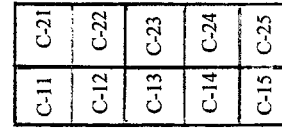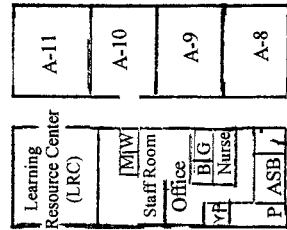

ADA Restroom

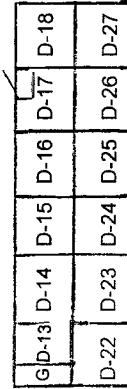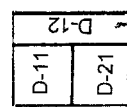

Valley View Middle School
3347 Tapo Street
Simi Valley, Calif. 93063
(805) 520-6820

Tapo Street

